



****NOTE:** WE-ENERGIES GAS WILL BE REPLACING THE EXISTING GAS MAIN ON BEECH ST. A DUAL MAIN WILL BE BUILT ON EACH SIDE OF THE STREET APPROX 0.5'-1' BEHIND THE EXISTING BACK OF SIDEWALK.

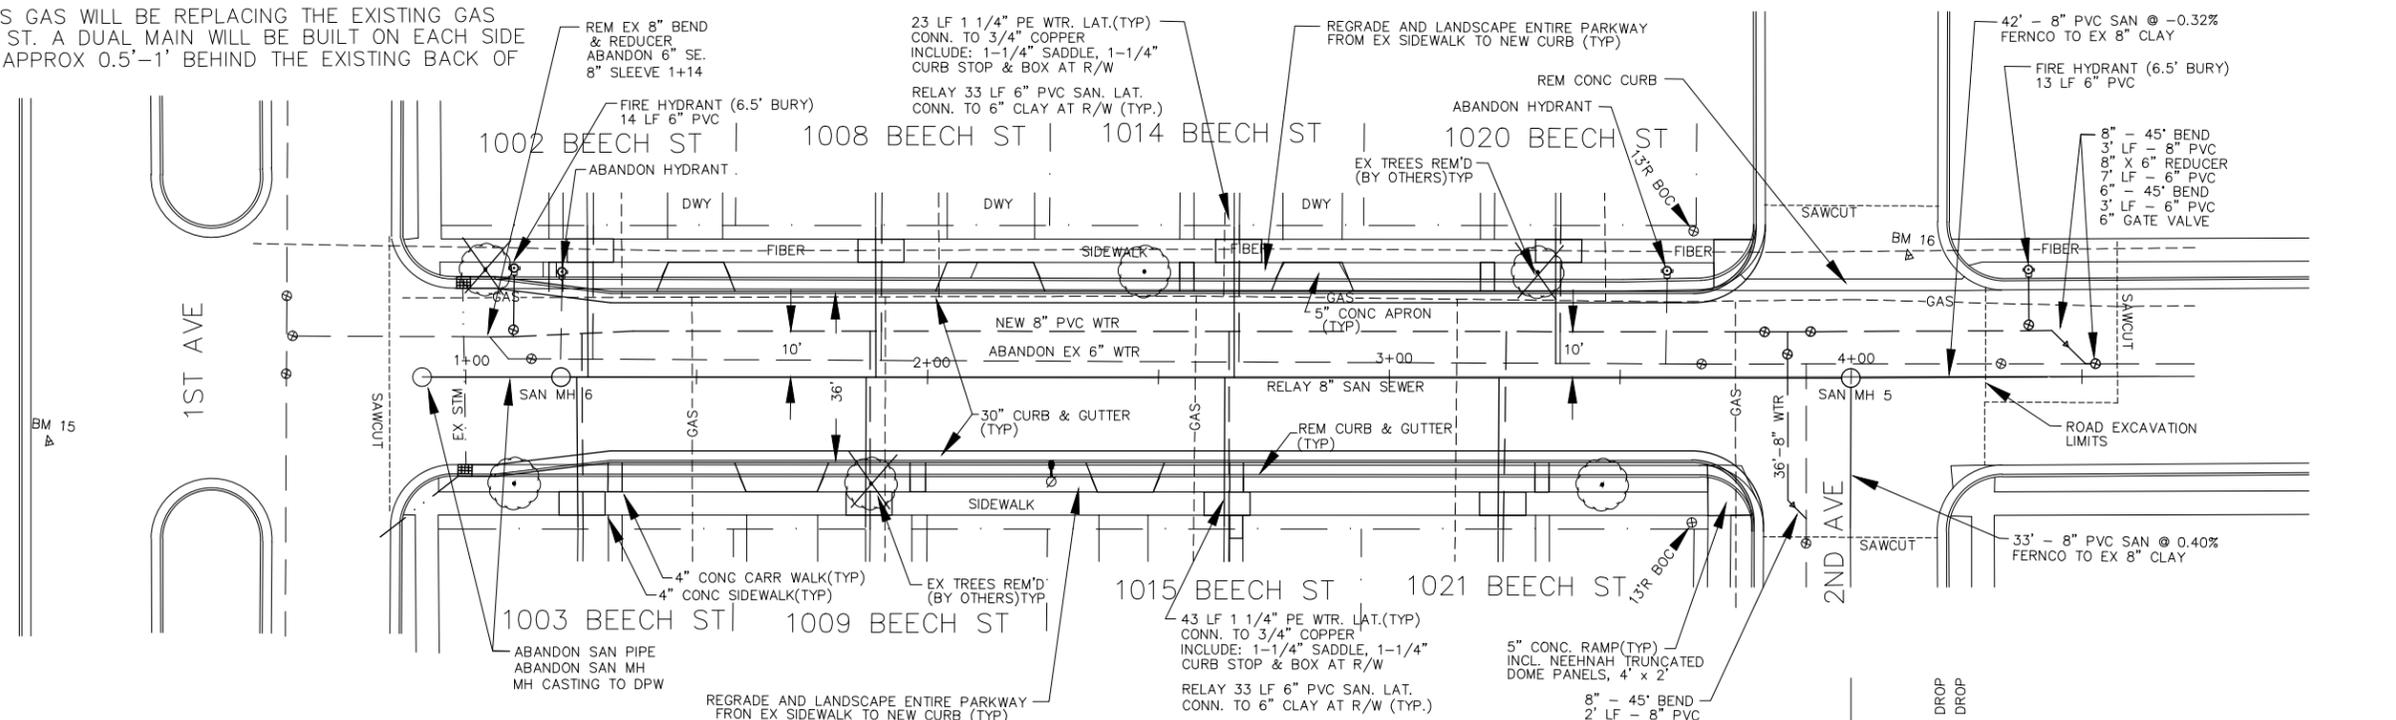

BEECH ST

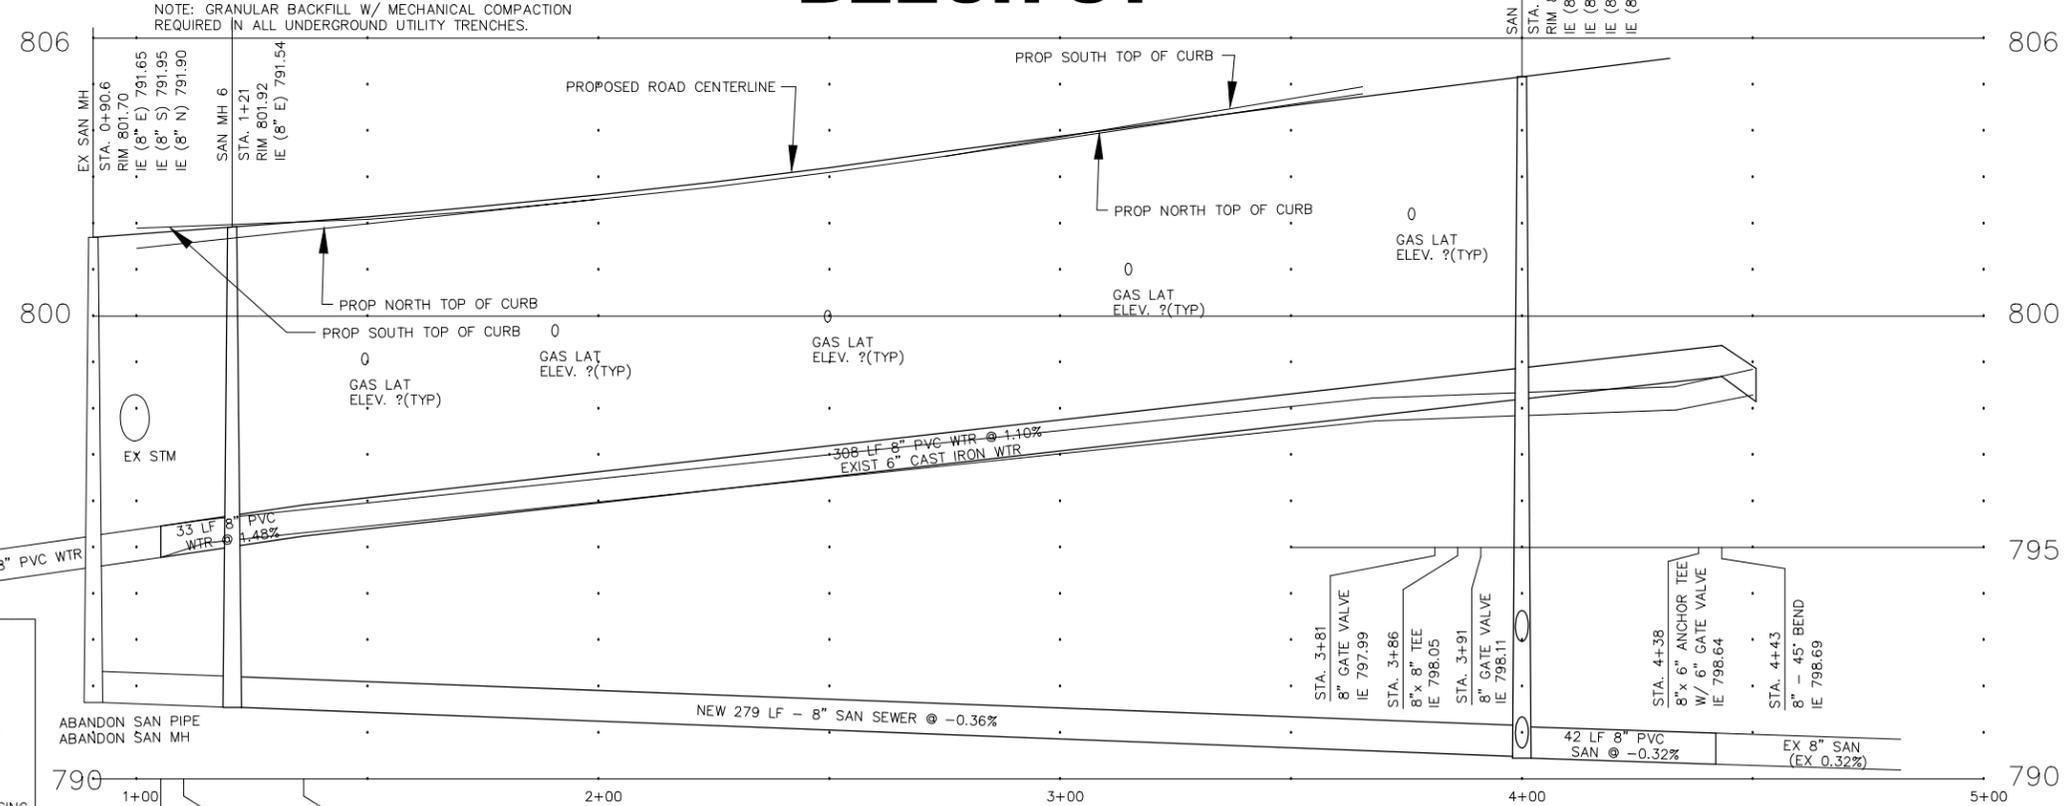

STA. 1+05
CONN. TO EXIST. 8"
IE 794.79+/-

STA. 1+10
8" x 6" ANCHOR TEE
W/ 6" GATE VALVE
8" HORIZ. DEFL.
IE 794.86

STA. 1+36
GRADE BRK
8" HORIZ. DEFL.
IE 795.25

- ### GENERAL CONSTRUCTION NOTES
- CONTRACTOR TO PROVIDE INLET PROTECTION TO ALL CATCH-BASINS SHOWN ON THIS PLAN PRIOR TO CONSTRUCTION.
 - REGRADE AND LANDSCAPING THE PARKWAYS FROM THE EXISTING SIDEWALK TO THE NEW CURB WILL BE PAID UNDER ITEM "RESTORATION PARKWAY".
 - LAWN RESTORATION AREAS BEHIND SIDEWALK DUE TO LATERAL REPLACEMENT WILL BE PAID UNDER "RESTORATION LATERALS".
 - ALL OTHER LAWN RESTORATION WILL BE INCIDENTAL TO THE ITEM CAUSING THE LAWN DAMAGE. EXAMPLE: SPOT CURB REPLACEMENT.
 - EX. LATERAL LOCATIONS ON PLANS ARE APPROXIMATE. CONTRACTOR TO ASSIST UTILITY STAFF WITH LOCATING DURING CONSTRUCTION. ANY SUCH TIME WOULD BE INCIDENTAL.
 - MANHOLE FRAMES SHALL BE ADJUSTED TO FINISH GRADE AFTER GRADING IS COMPLETED. THIS IS INCIDENTAL TO MANHOLE CONSTRUCTION.
 - FOR OTHER CONSTRUCTION DETAILS, PLEASE SEE THE "SPECIAL PROVISIONS" INCLUDED IN THE PROJECT BID BOOK.

NO.	REVISION	DATE

HORIZ SCALE 0 10 20 40
VERT 0 1 2 4

DESIGNED BY DM
DRAWN BY: SPB
CHECKED BY DM
DATE 2-1-16
PROJECT 16-03
SHEET 10 OF 13
Projects 2016\Beech 1st to 2nd final .dwg

VILLAGE OF GRAFTON

BEECH STREET
1ST AVENUE TO 2ND AVENUE

SANITARY SEWER AND WATERMAIN RELAY,
CURB AND GUTTER, ASPHALT PAVING